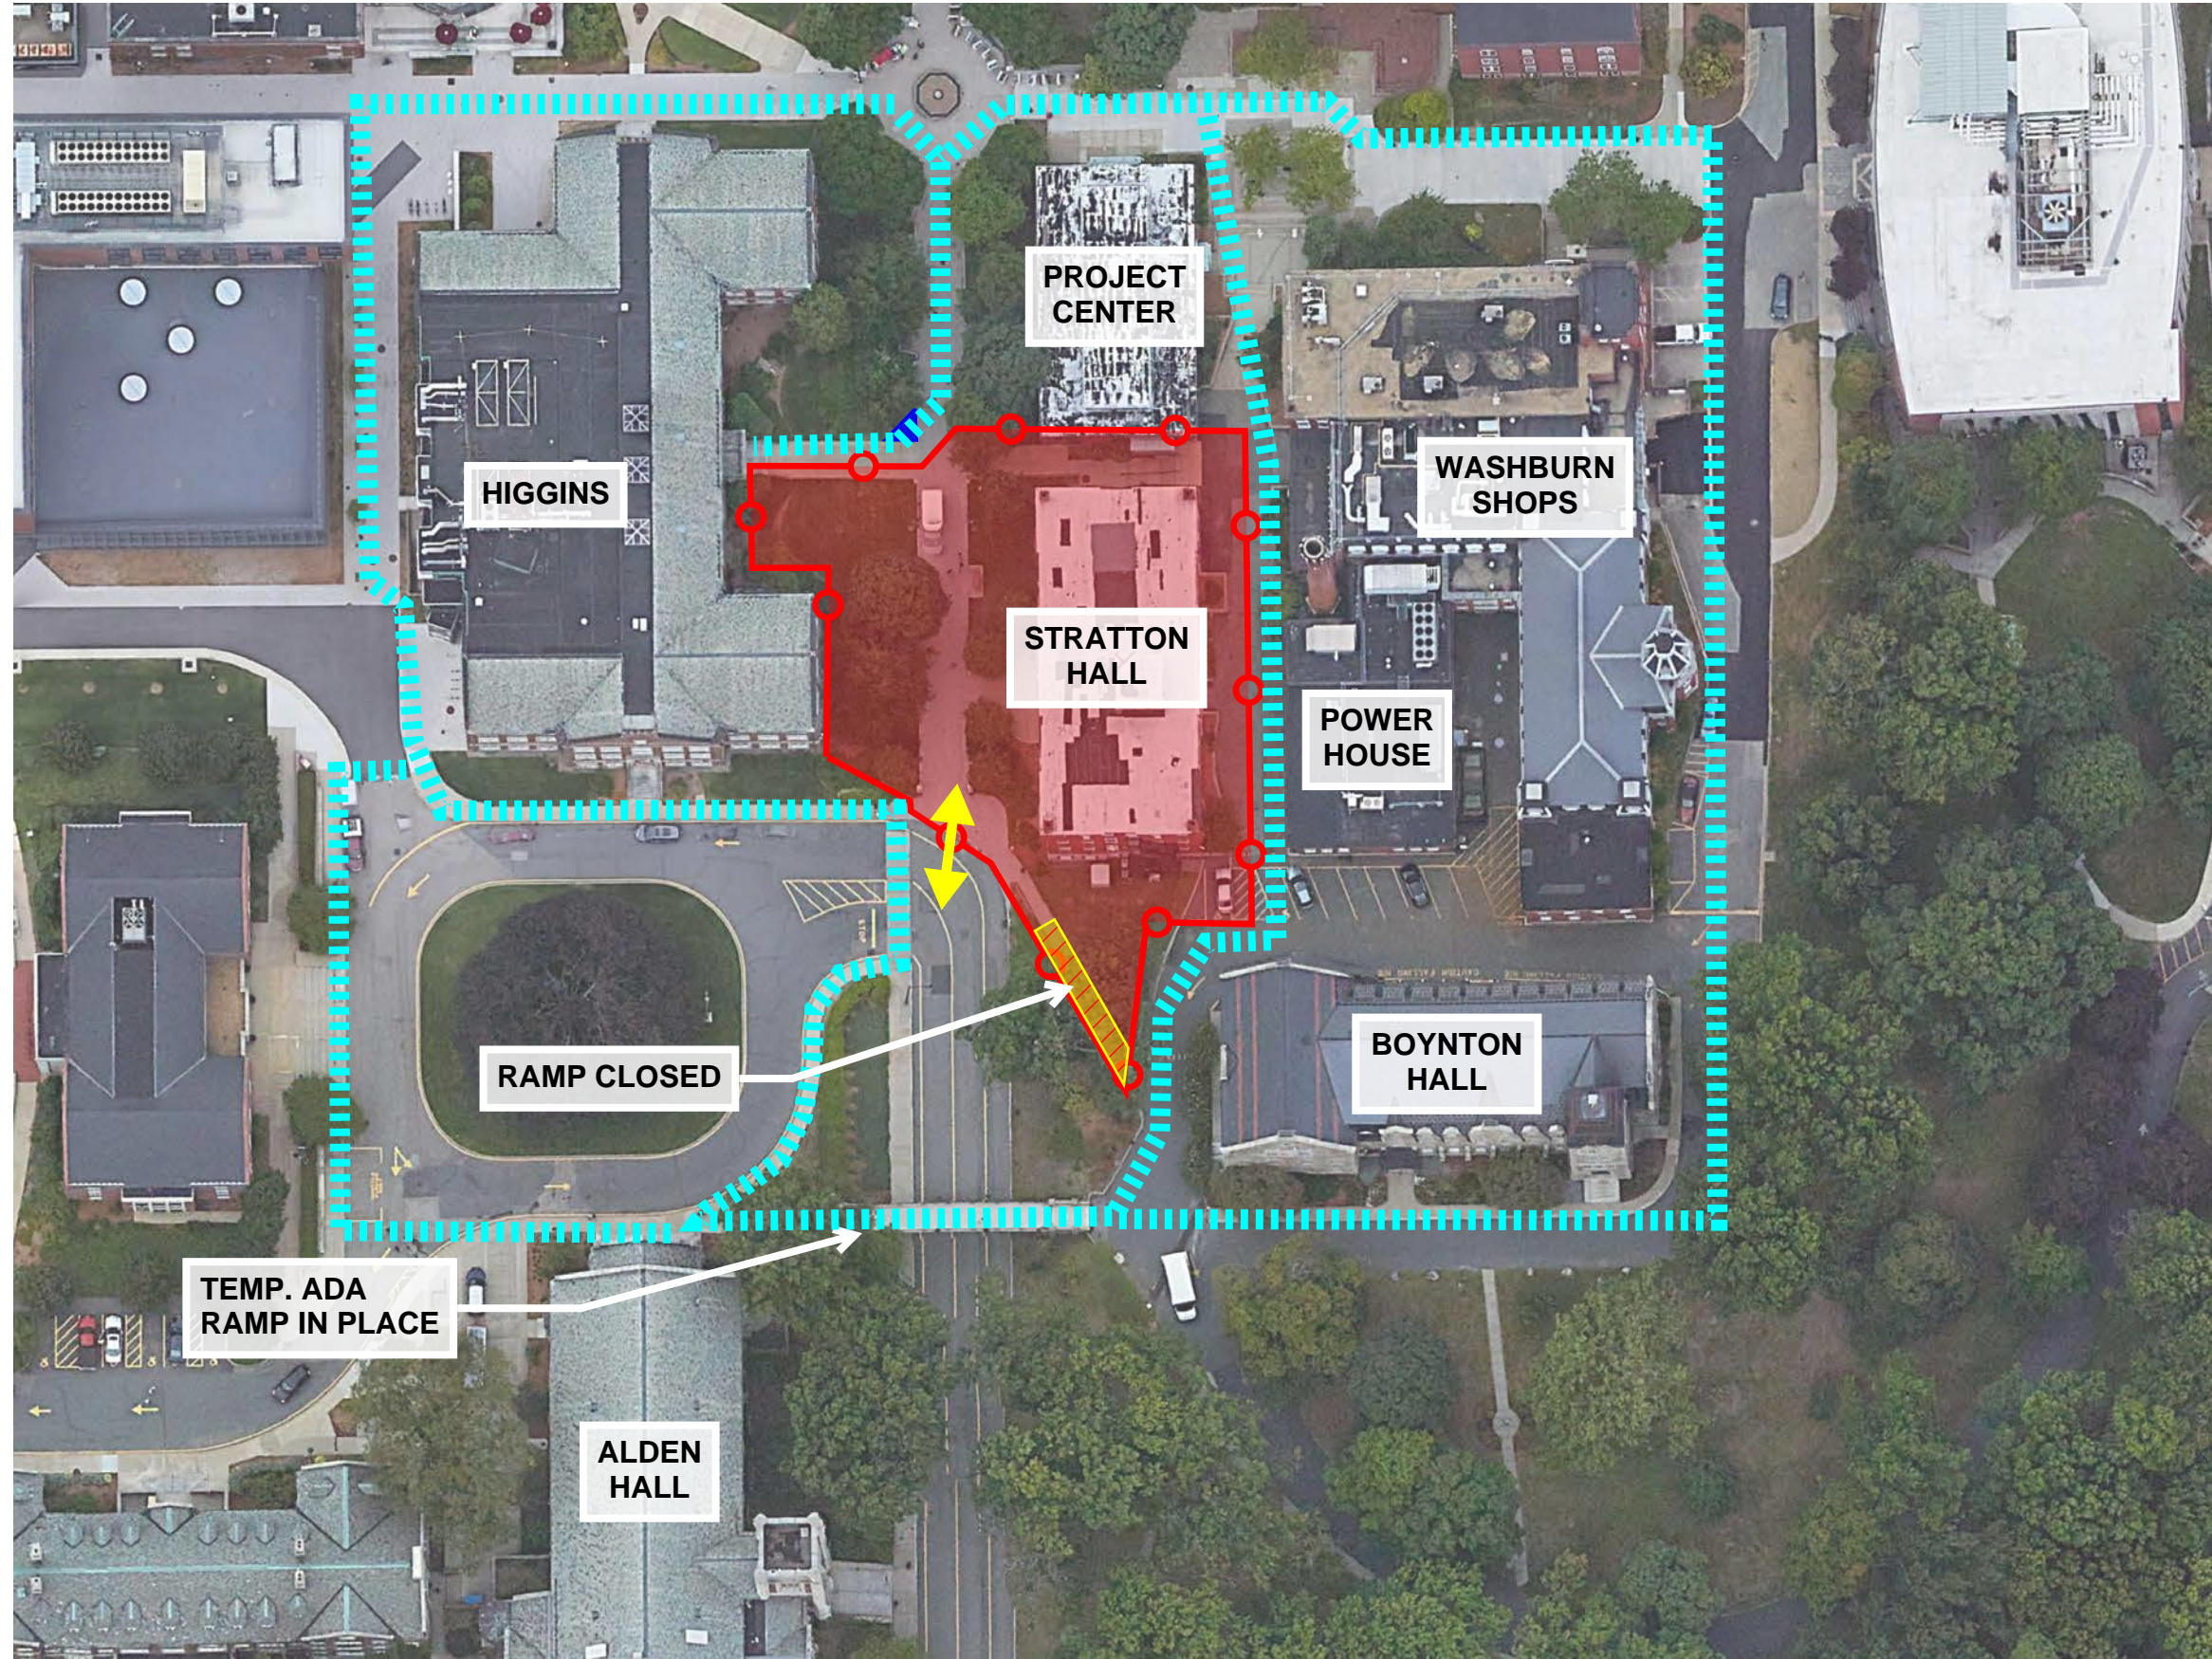


 

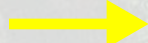


WPI Stratton Hall | Pedestrian Plan



NOTES



LEGEND

-  Site Fence
-  Pedestrian Path
-  Construction Vehicle Access
-  Construction Area
-  Temporary Walkway